


PLAN D'IMPLANTATION

ÉCHELLE 1:500

CENTRE DE LA PETITE ENFANCE DES JARDINS, LÉVIS

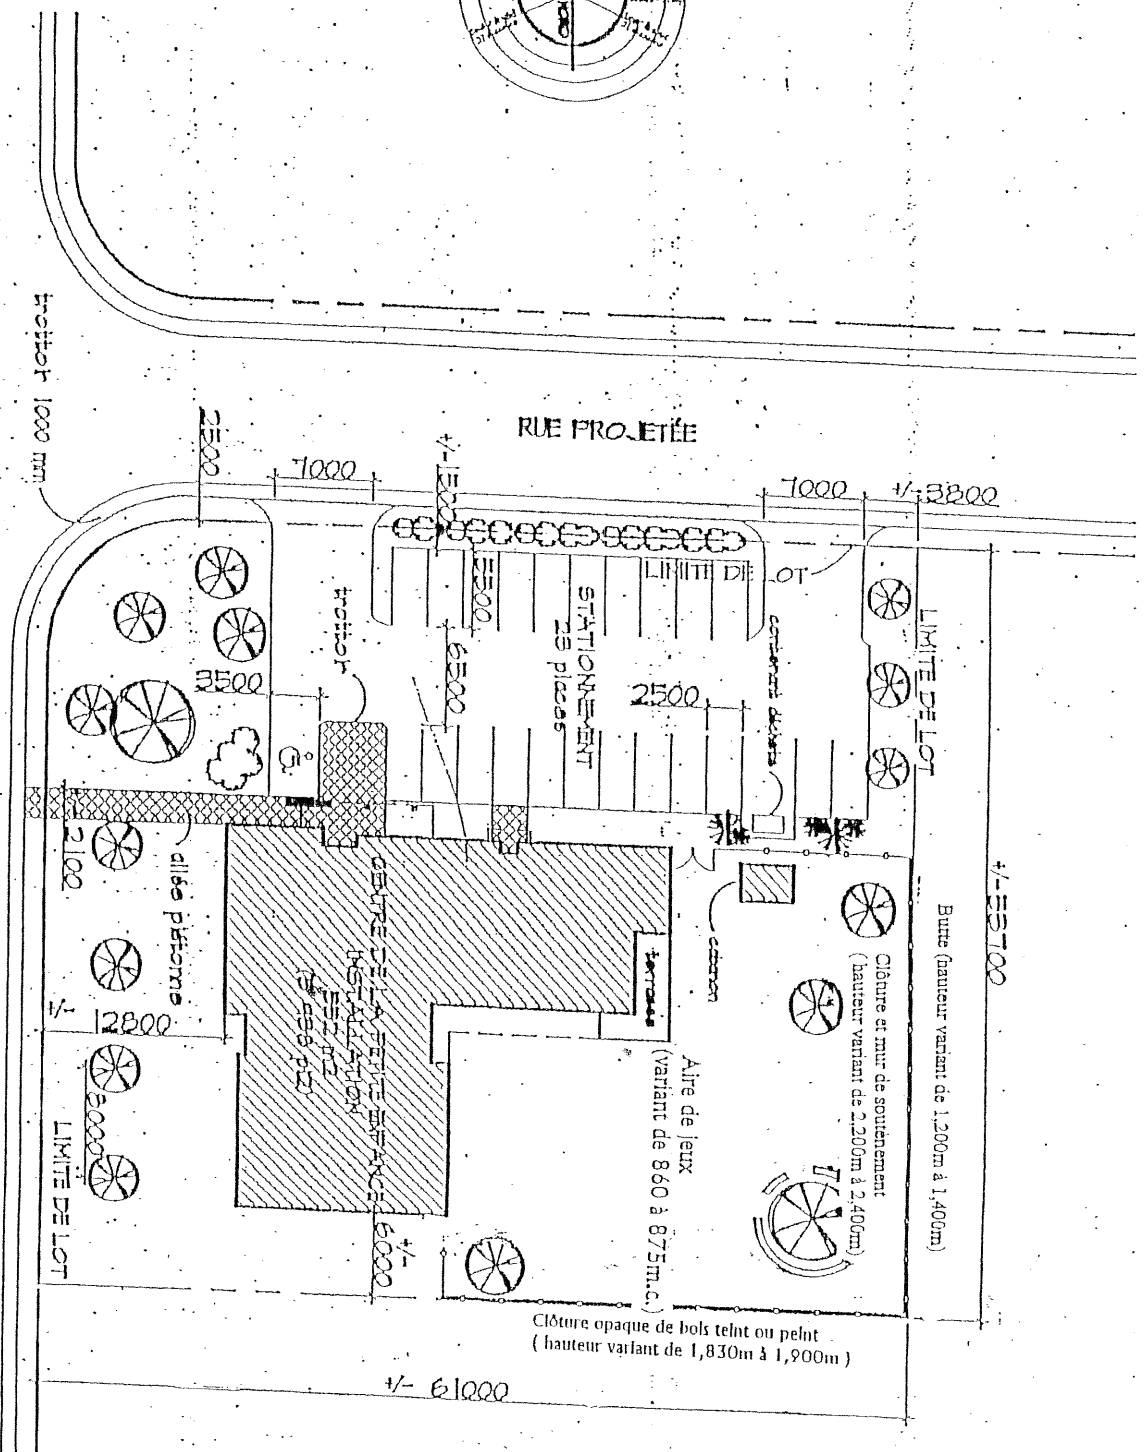

PROPOSITION ESQUISSE (23-06-05)
LOT 2 223 262 zone Ht 46-23 (A CADASTRE)
SURFACES 3 232.0 m2 (35.000 P.D.)

blisson | associates
1001, Avenue Tison 2nd Floor 2nd, Station 75, Québec, Québec G1R 4H4 Tel: Québec 416.605.2700
Fax: Québec 514.266.1240 Tel: Lévis 416.605.2701 Fax: Lévis 514.266.1241